




EXISTING PLANS AND ELEVATIONS

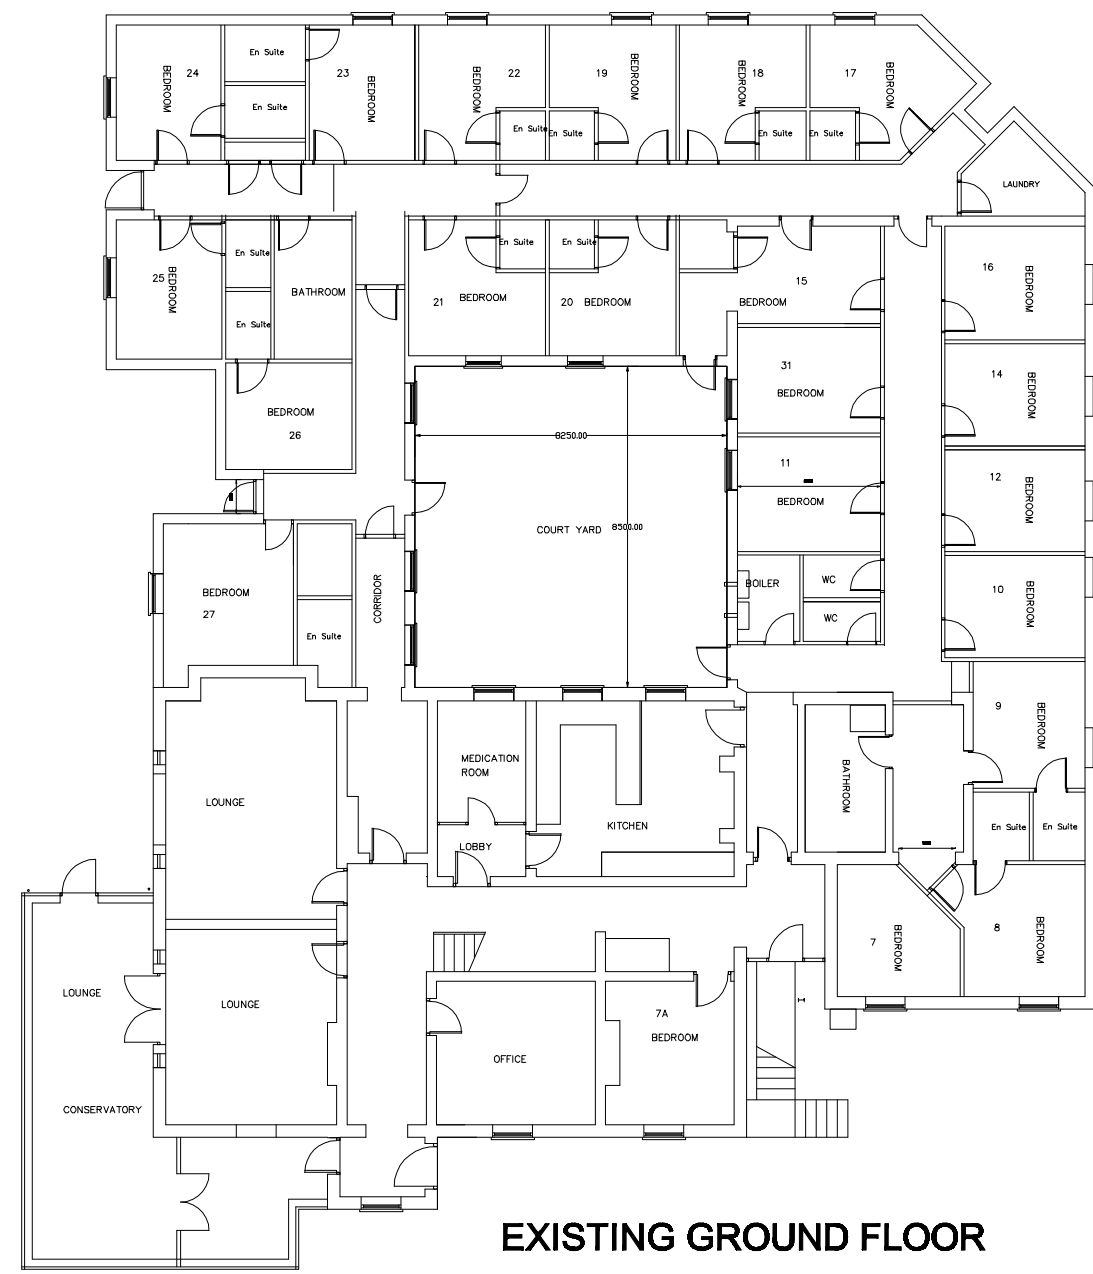


EXISTING GROUND FLOOR

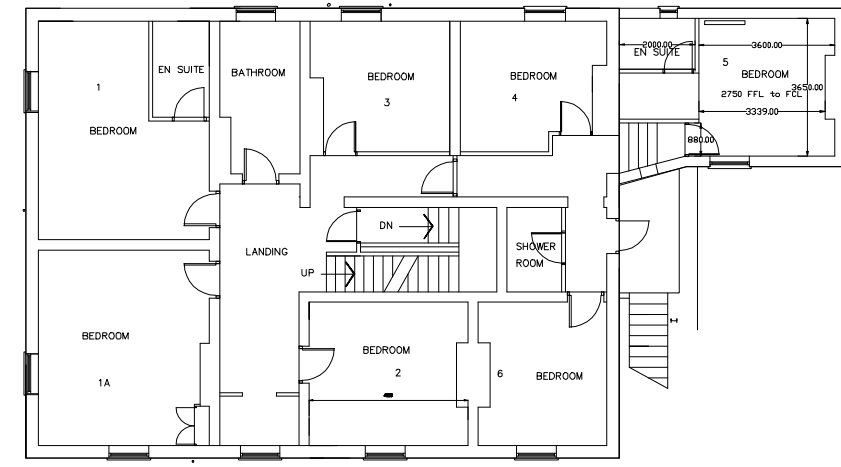

EXISTING FIRST FLOOR

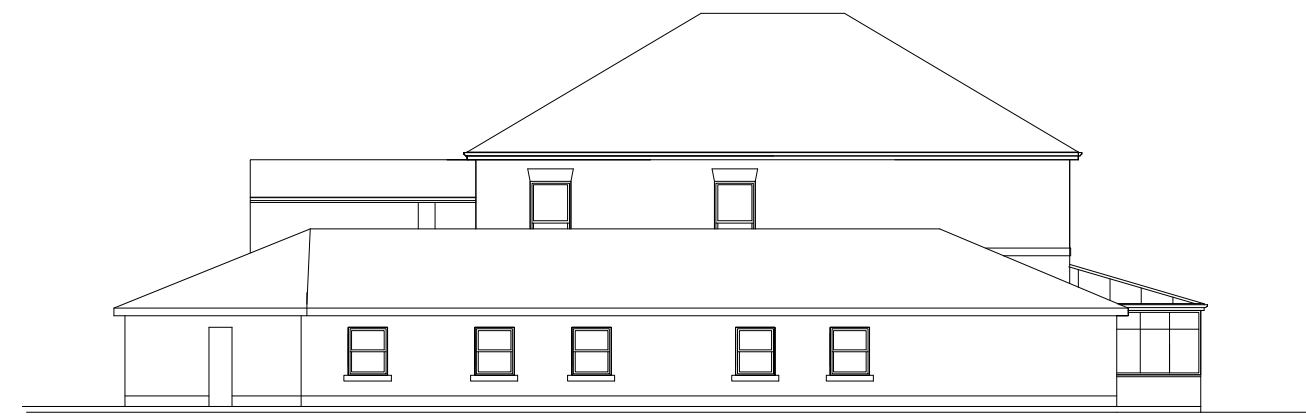

NORTH ELEVATION

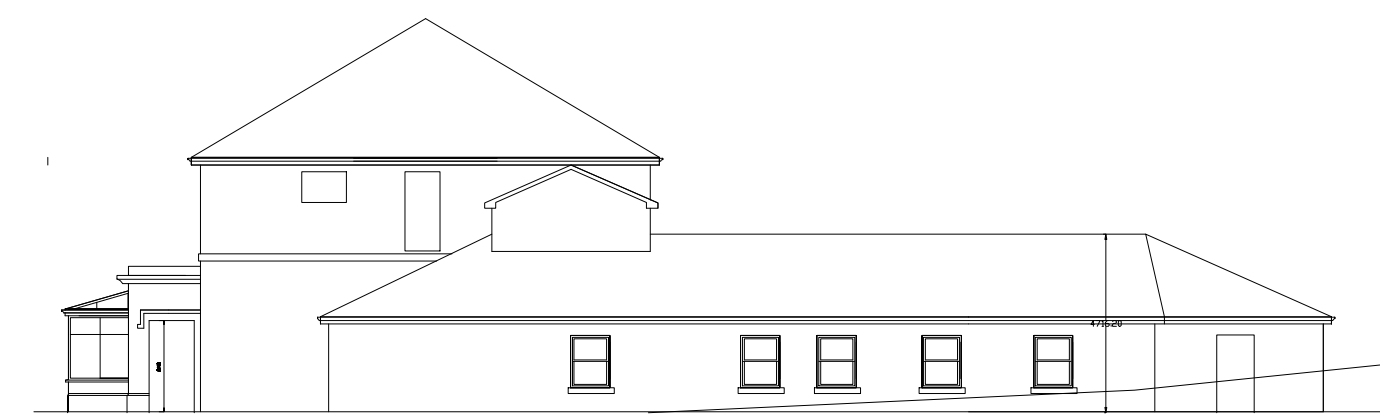


EAST ELEVATION



WEST ELEVATION



SOUTH ELEVATION

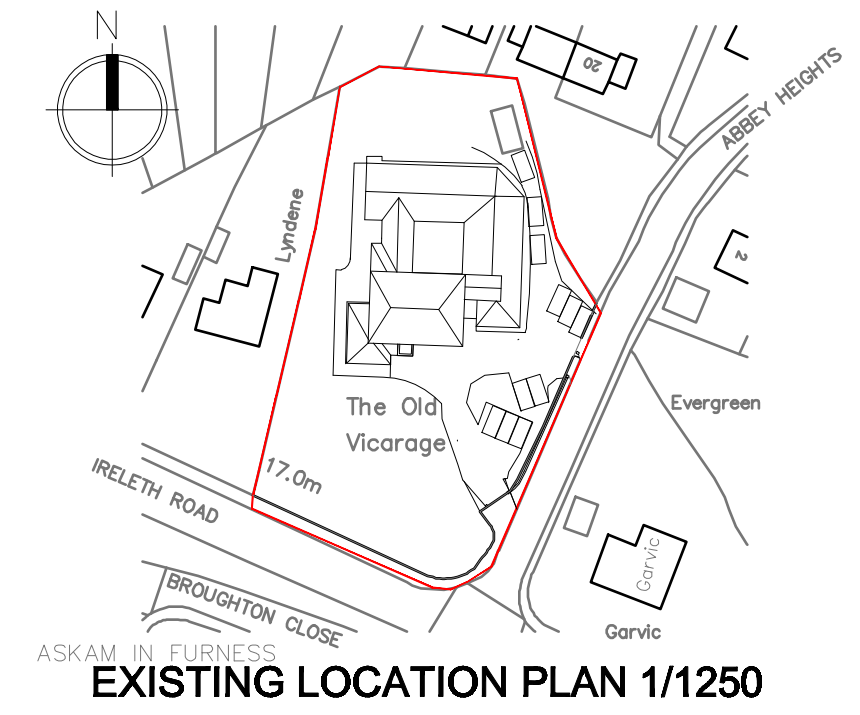


EXISTING LOCATION PLAN 1/1250


PROPOSED PLANS AND ELEVATIONS



PROPOSED GROUND FLOOR

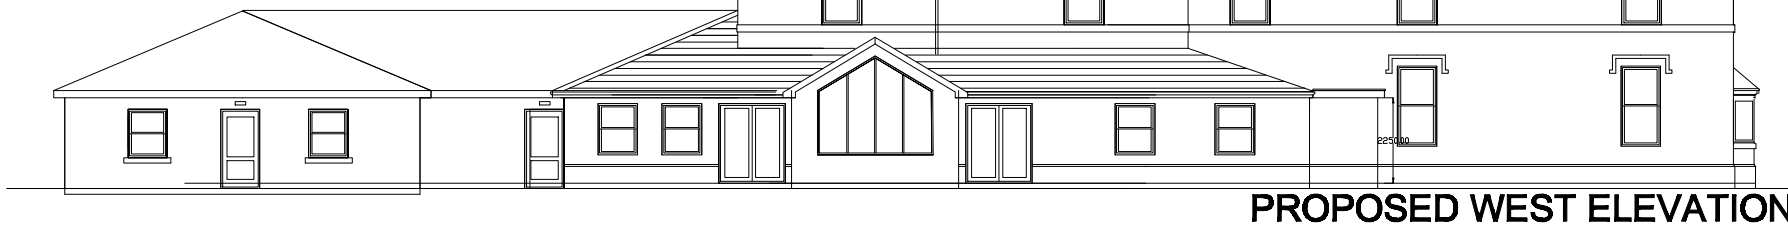


PROPOSED WEST ELEVATION

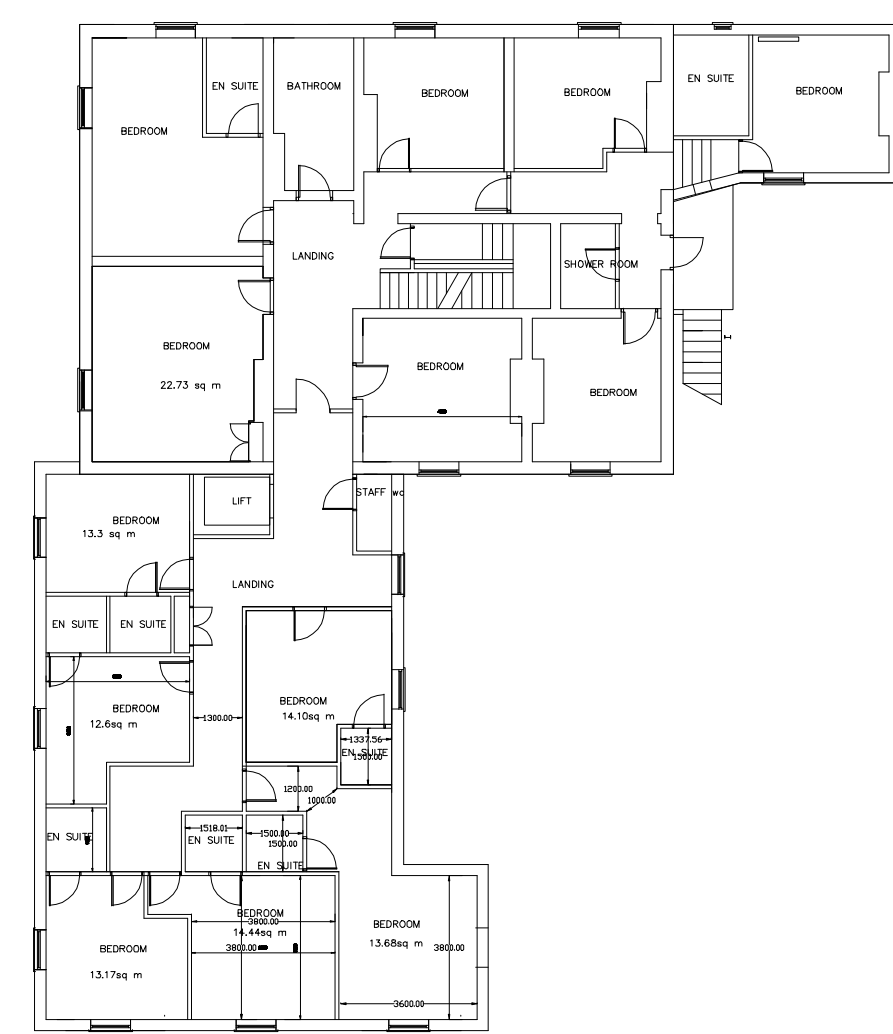


PROPOSED FIRST FLOOR




PROPOSED SOUTH ELEVATION

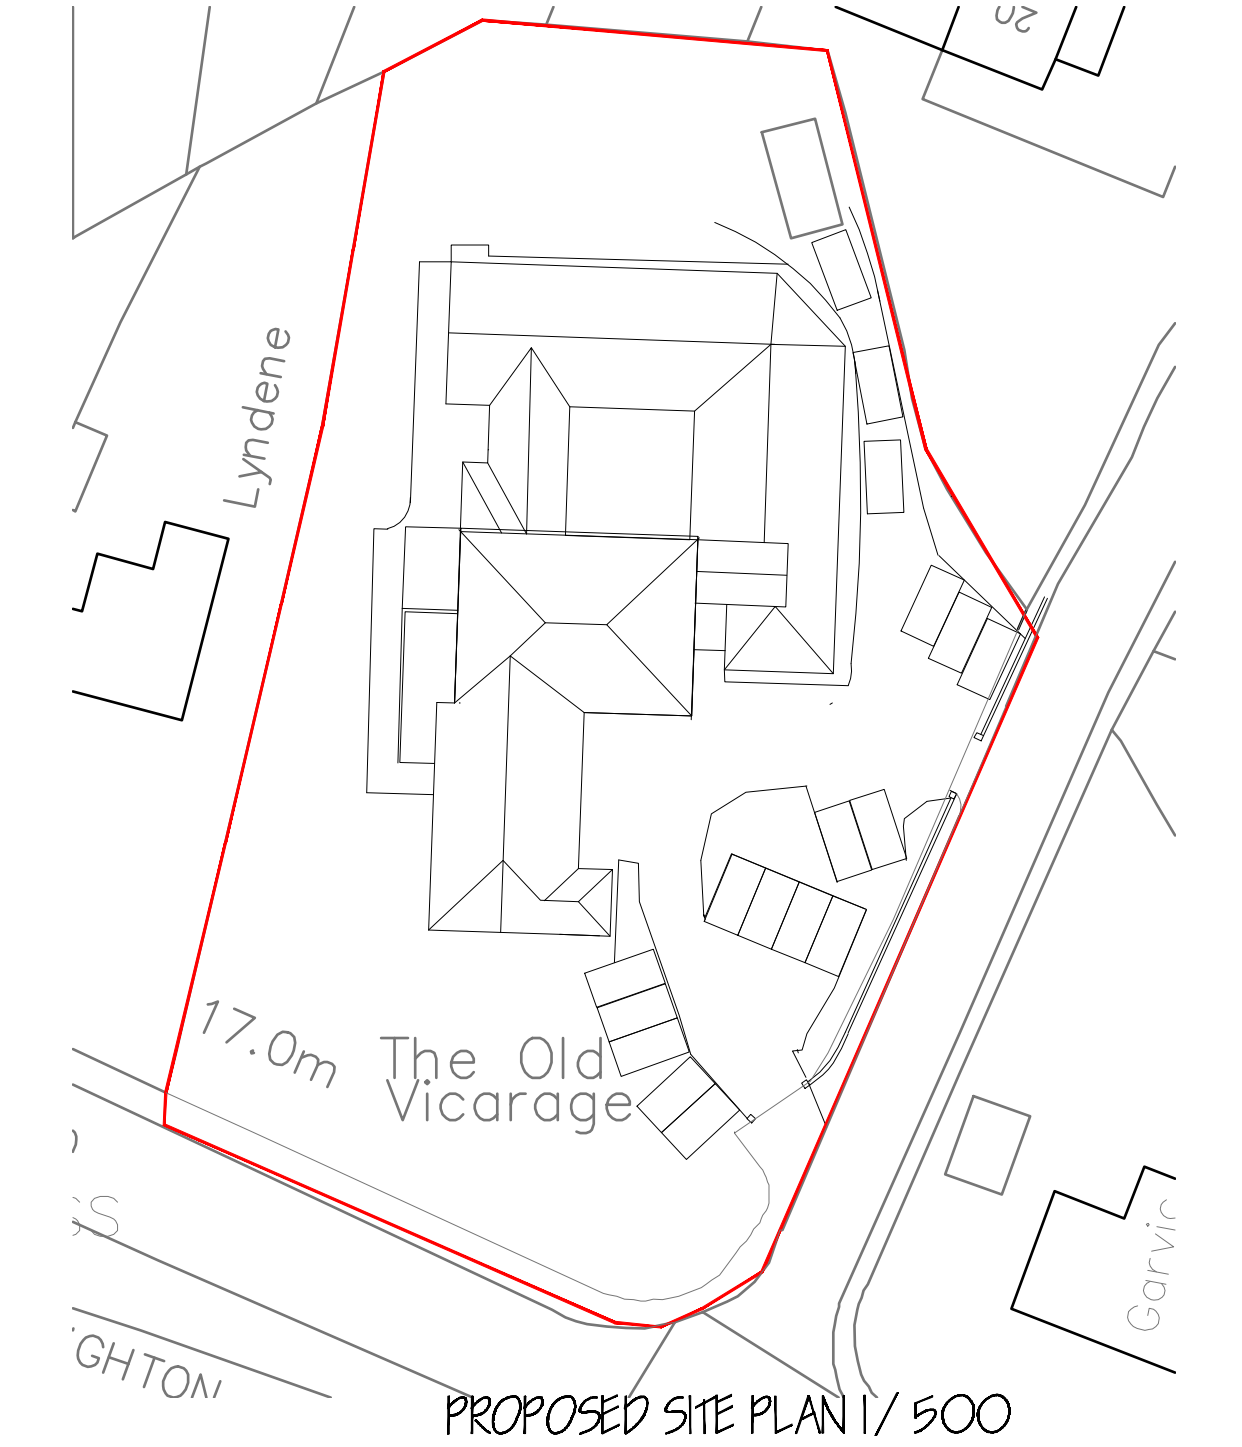


PROPOSED SITE PLAN 1/500

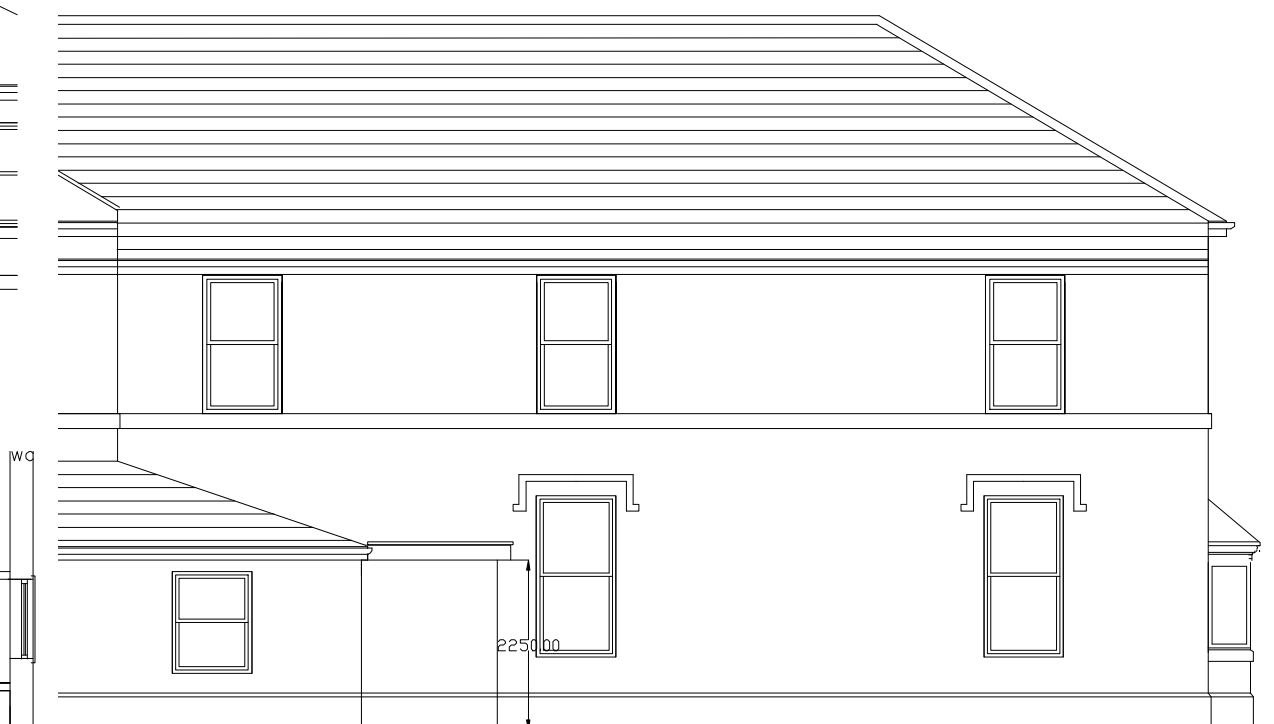


PROPOSED WEST ELEVATION

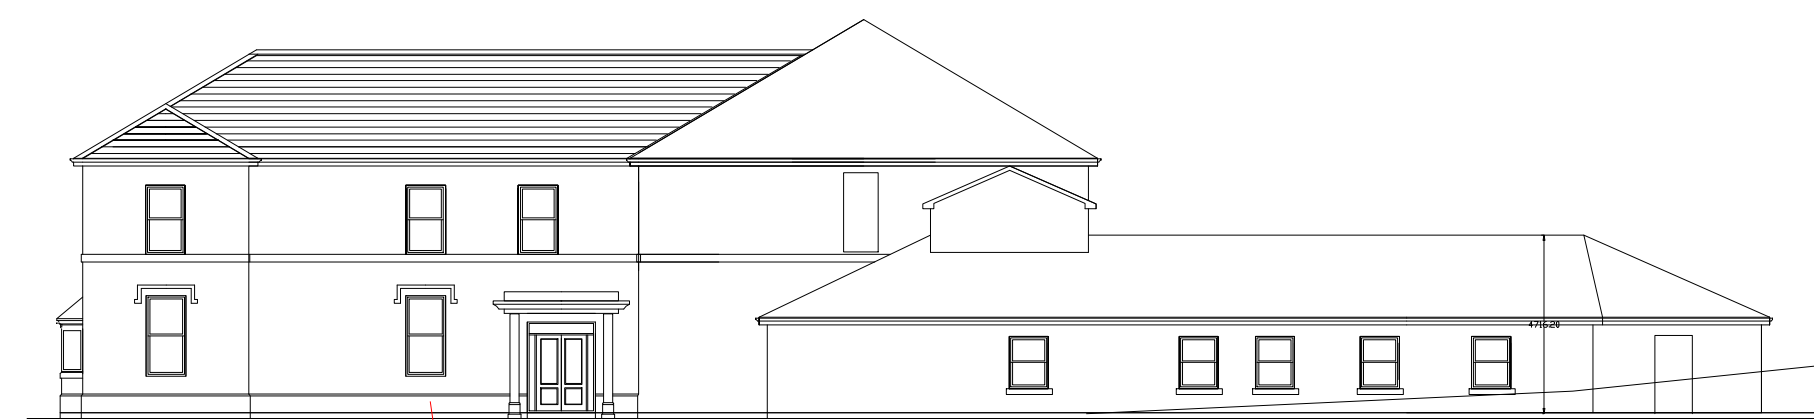

PROPOSED EAST ELEVATION

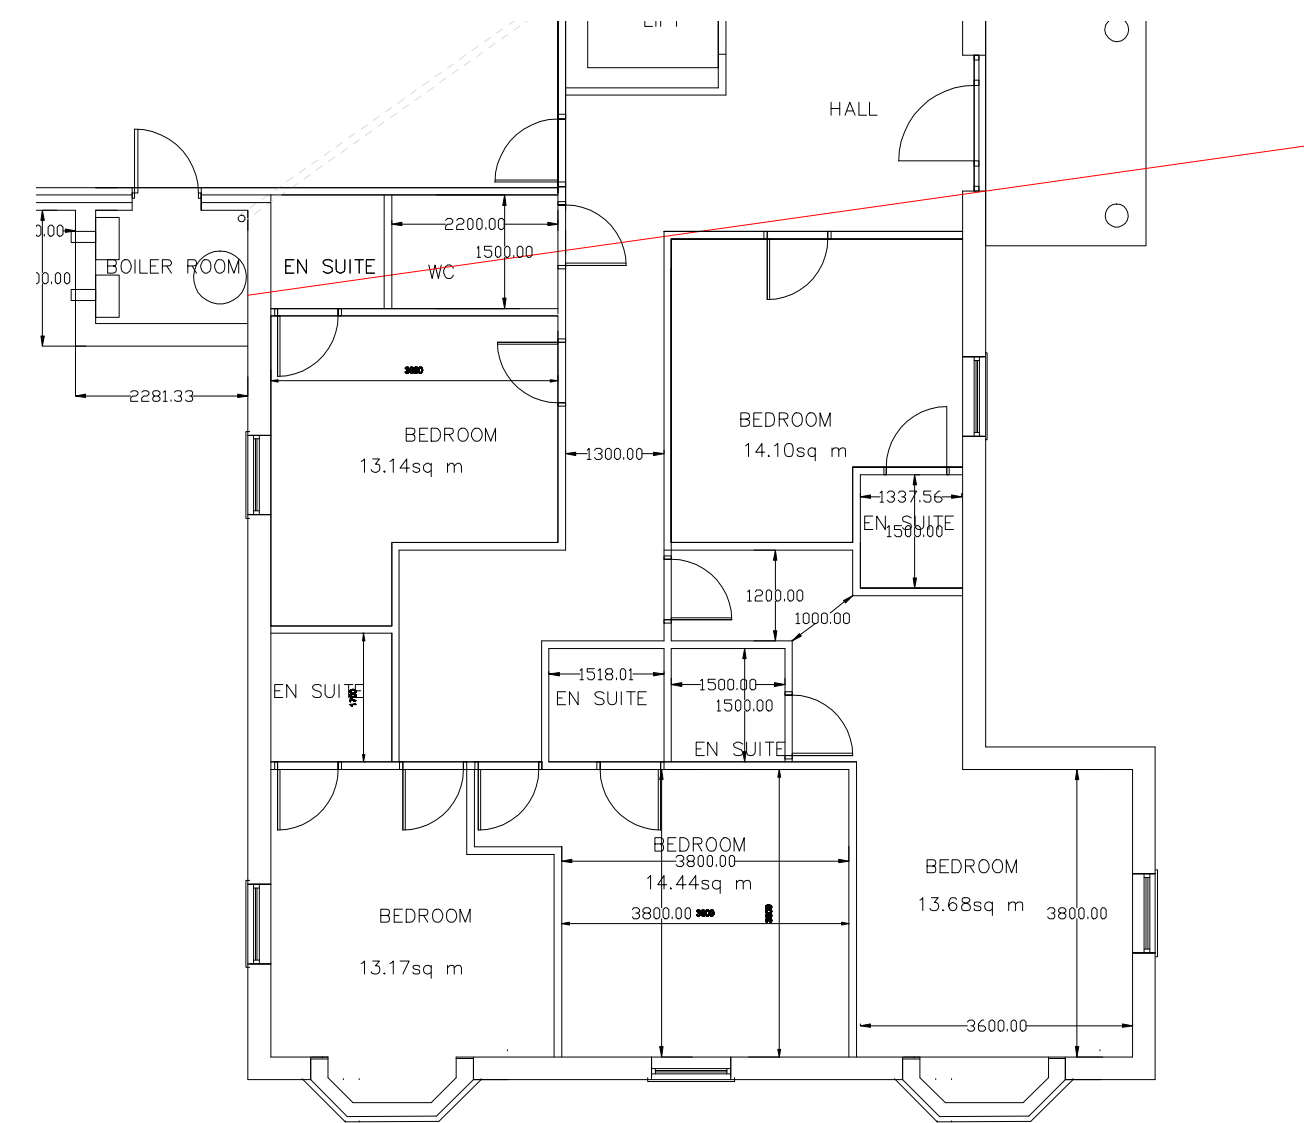

PROPOSED GROUND FLOOR

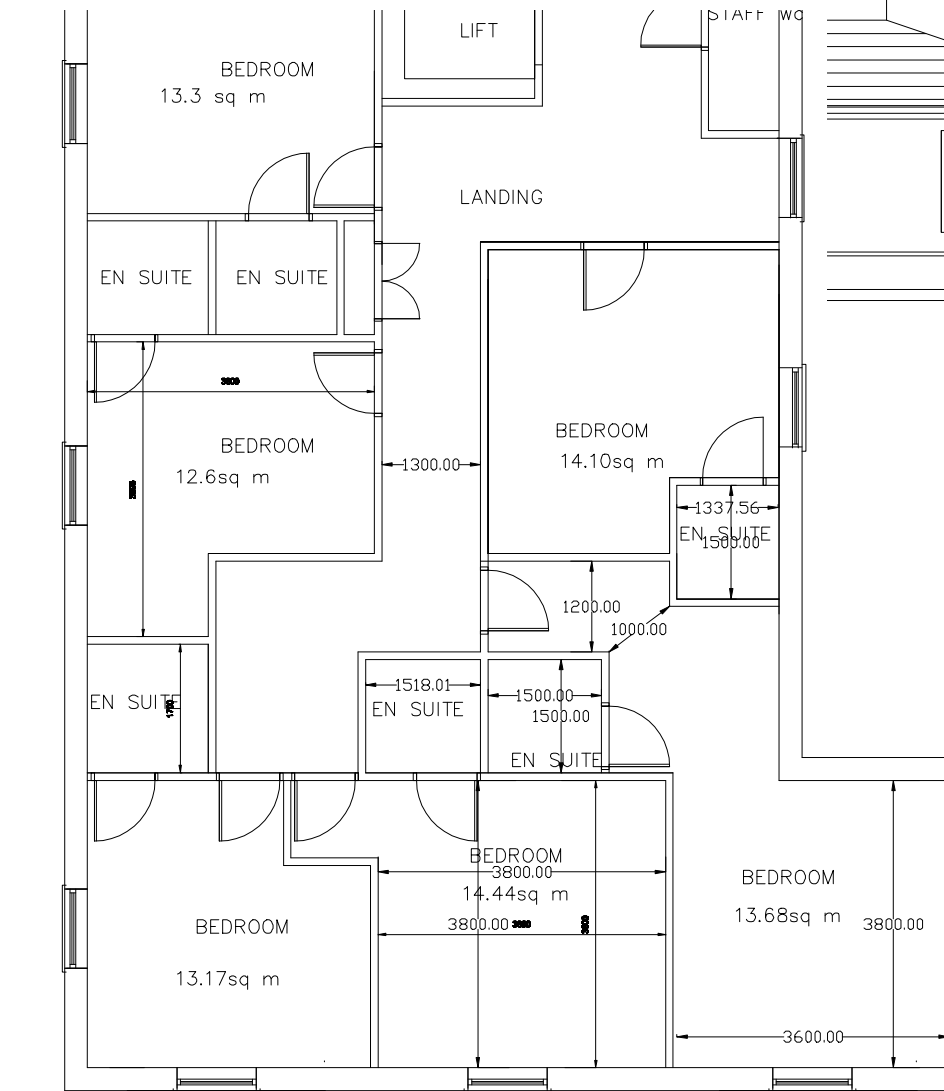

PROPOSED FIRST FLOOR

10/16	REVISIONS	DATE	DRAWN	CHECKED
1/100		NOV 16		
1/200				

CLIENT

TITLE  
EXTENSION TO OLD VICARAGE CARE HOME FLURNESS IN ASKAM, CUMBRIA

DRAWING No.  
001